




LOWER LEVEL PLAN: PHASE 1 ADDITION

PHASE 1 ADDITION: 1,351 SQ. FT.

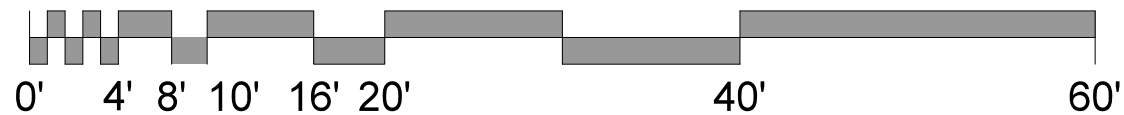

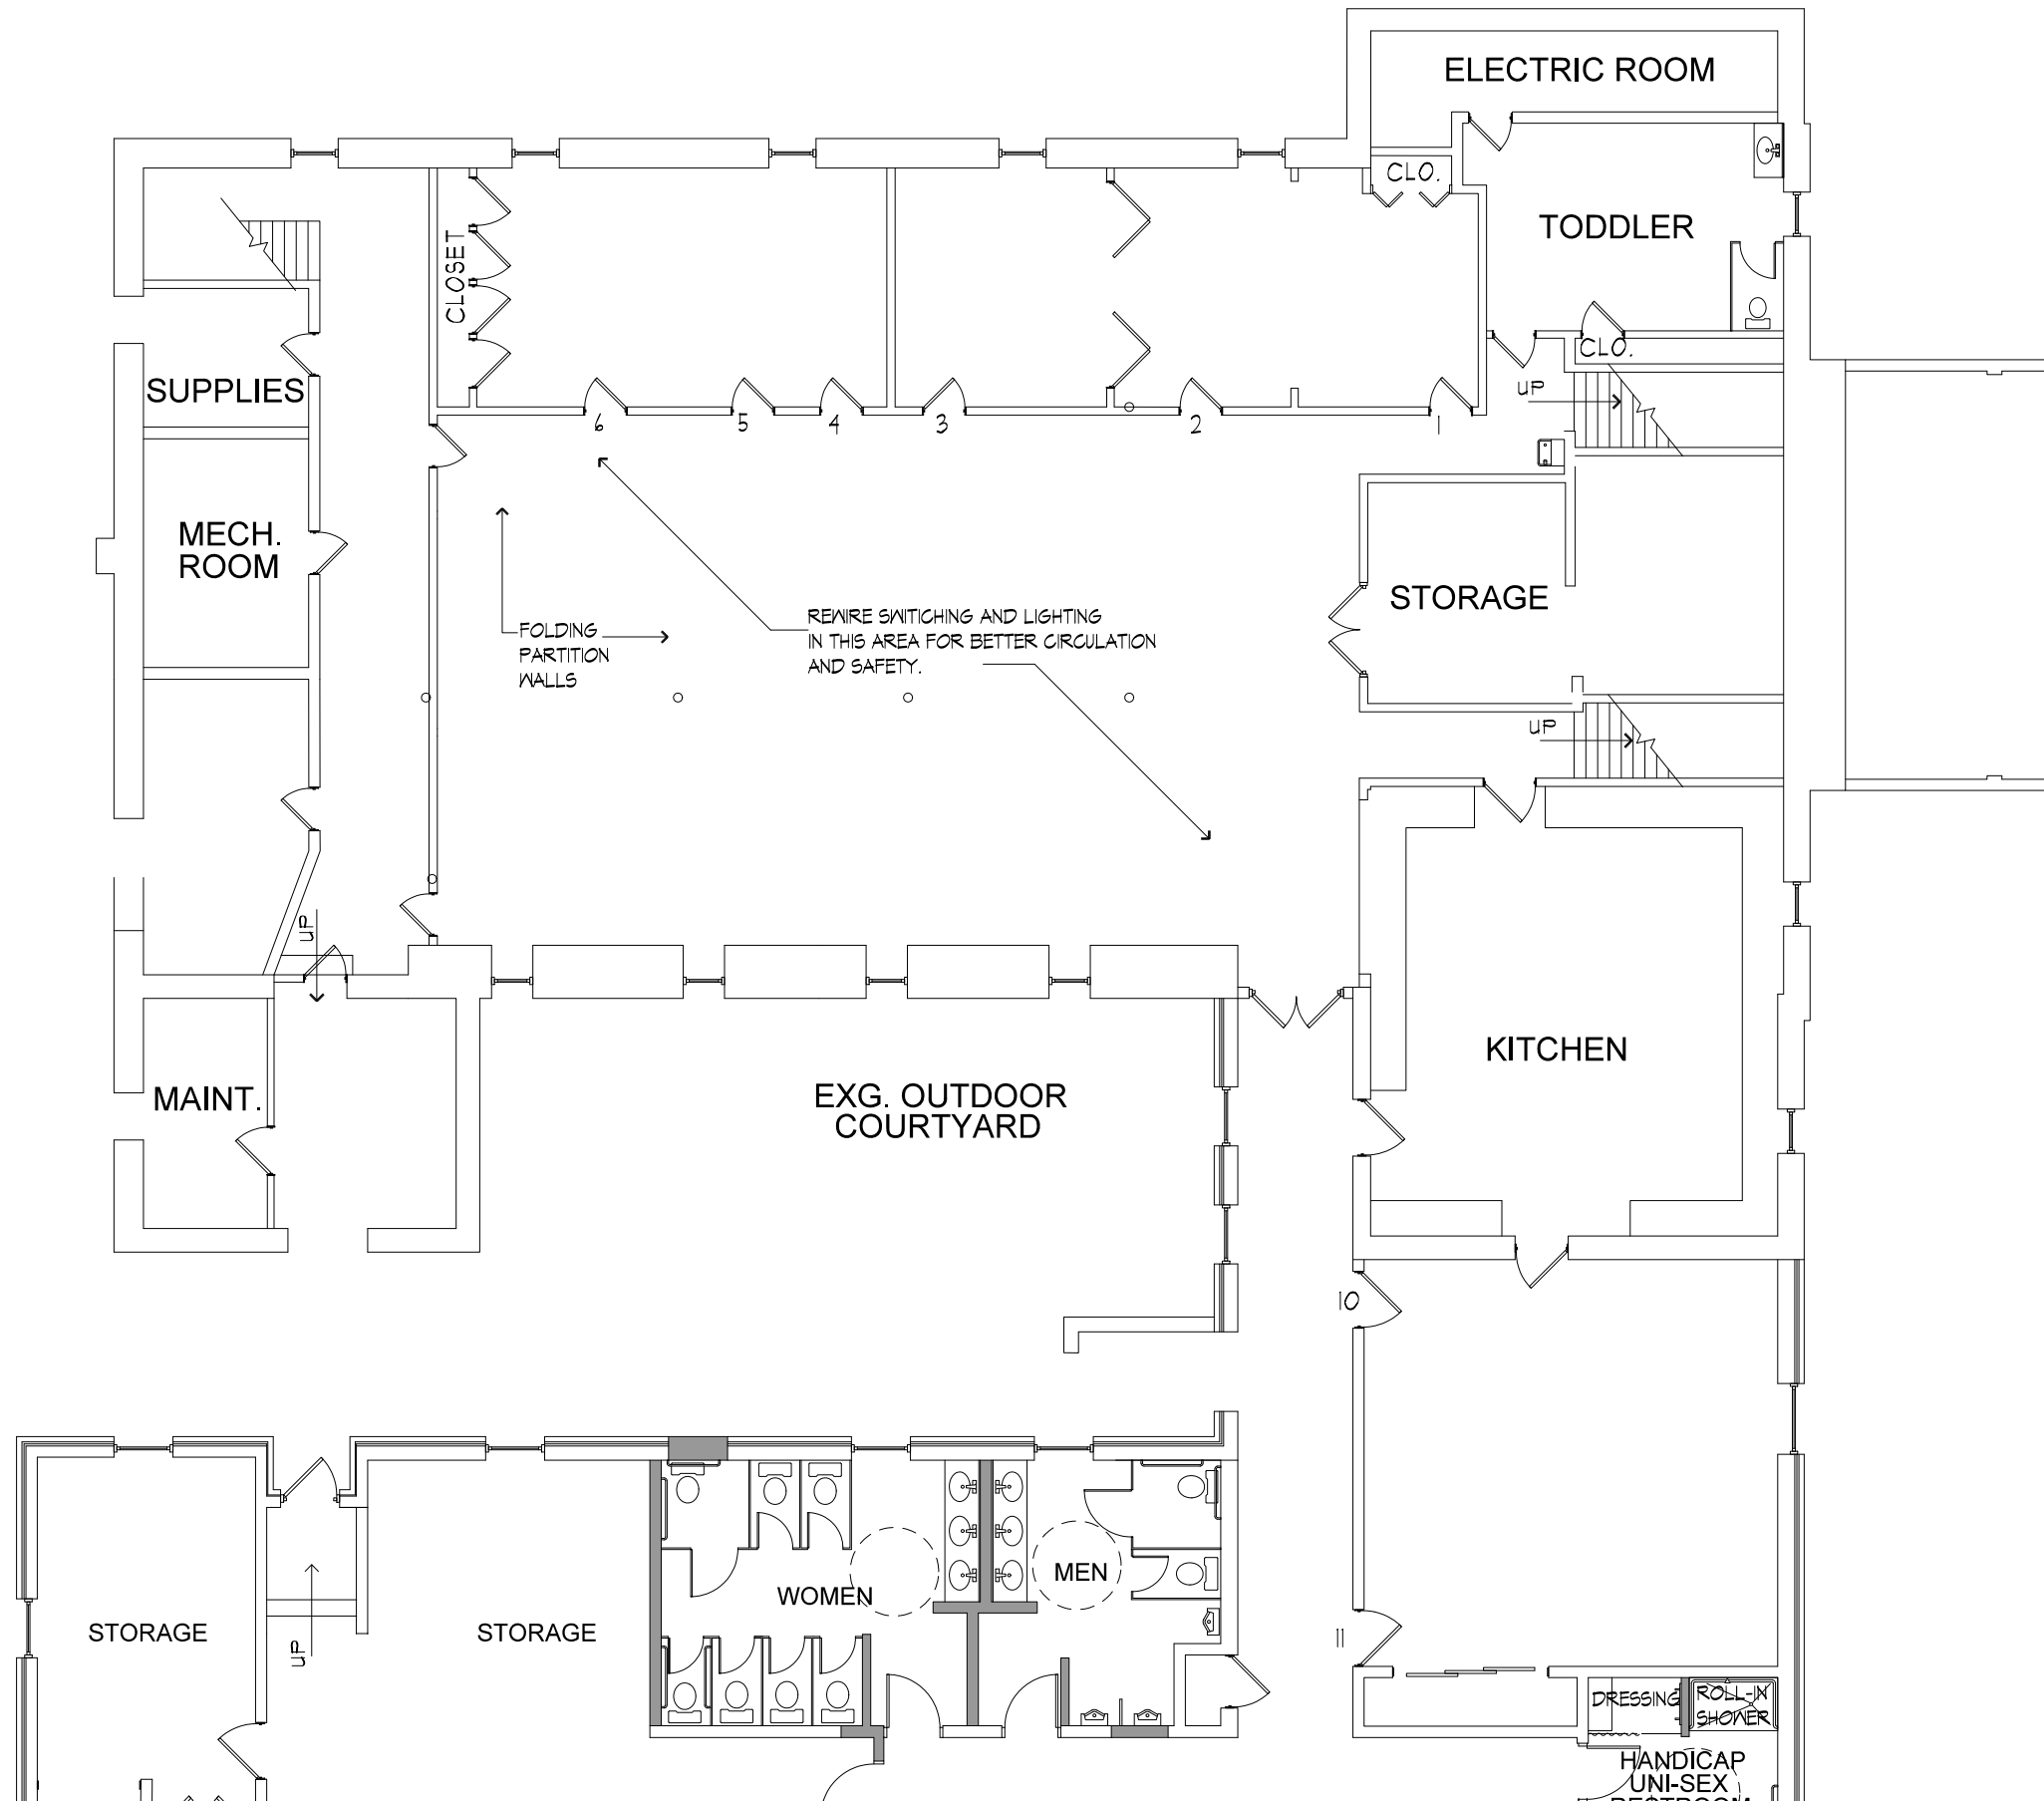

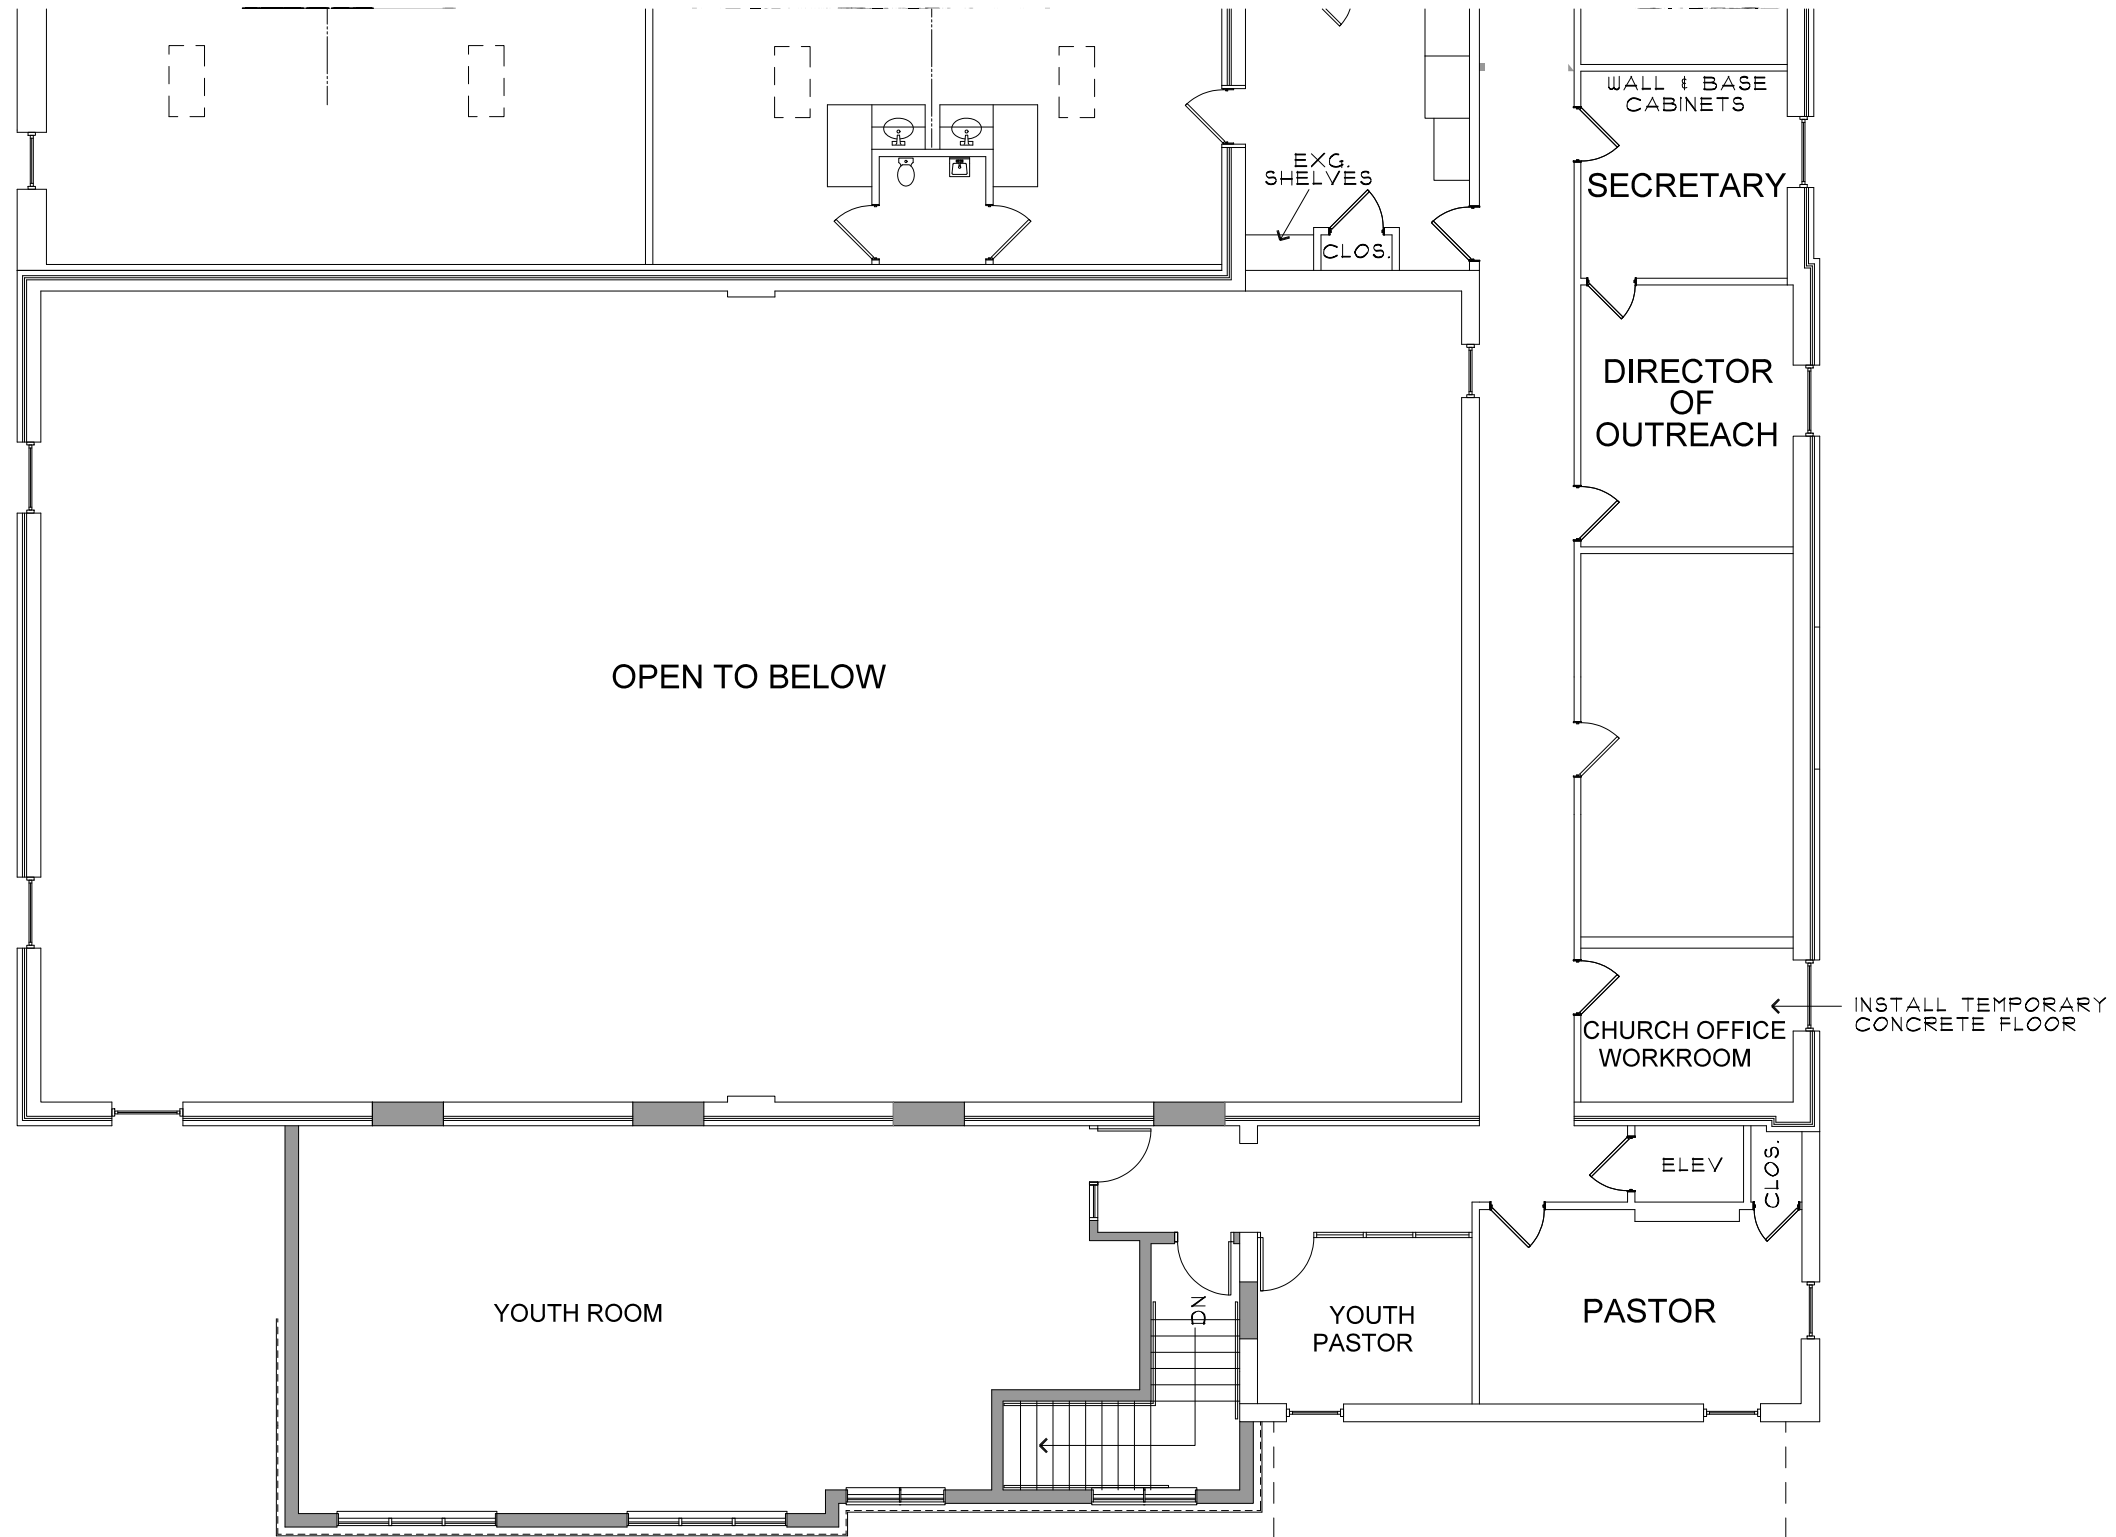

UPPER LEVEL PLAN: PHASE 1 ADDITION

PHASE 1 ADDITION: 1,187 SQ. FT.

